


G:\JNL Engineering Standards\LANL LEI Approval\97371003.dwg, 06/18/02, 17:27 062688

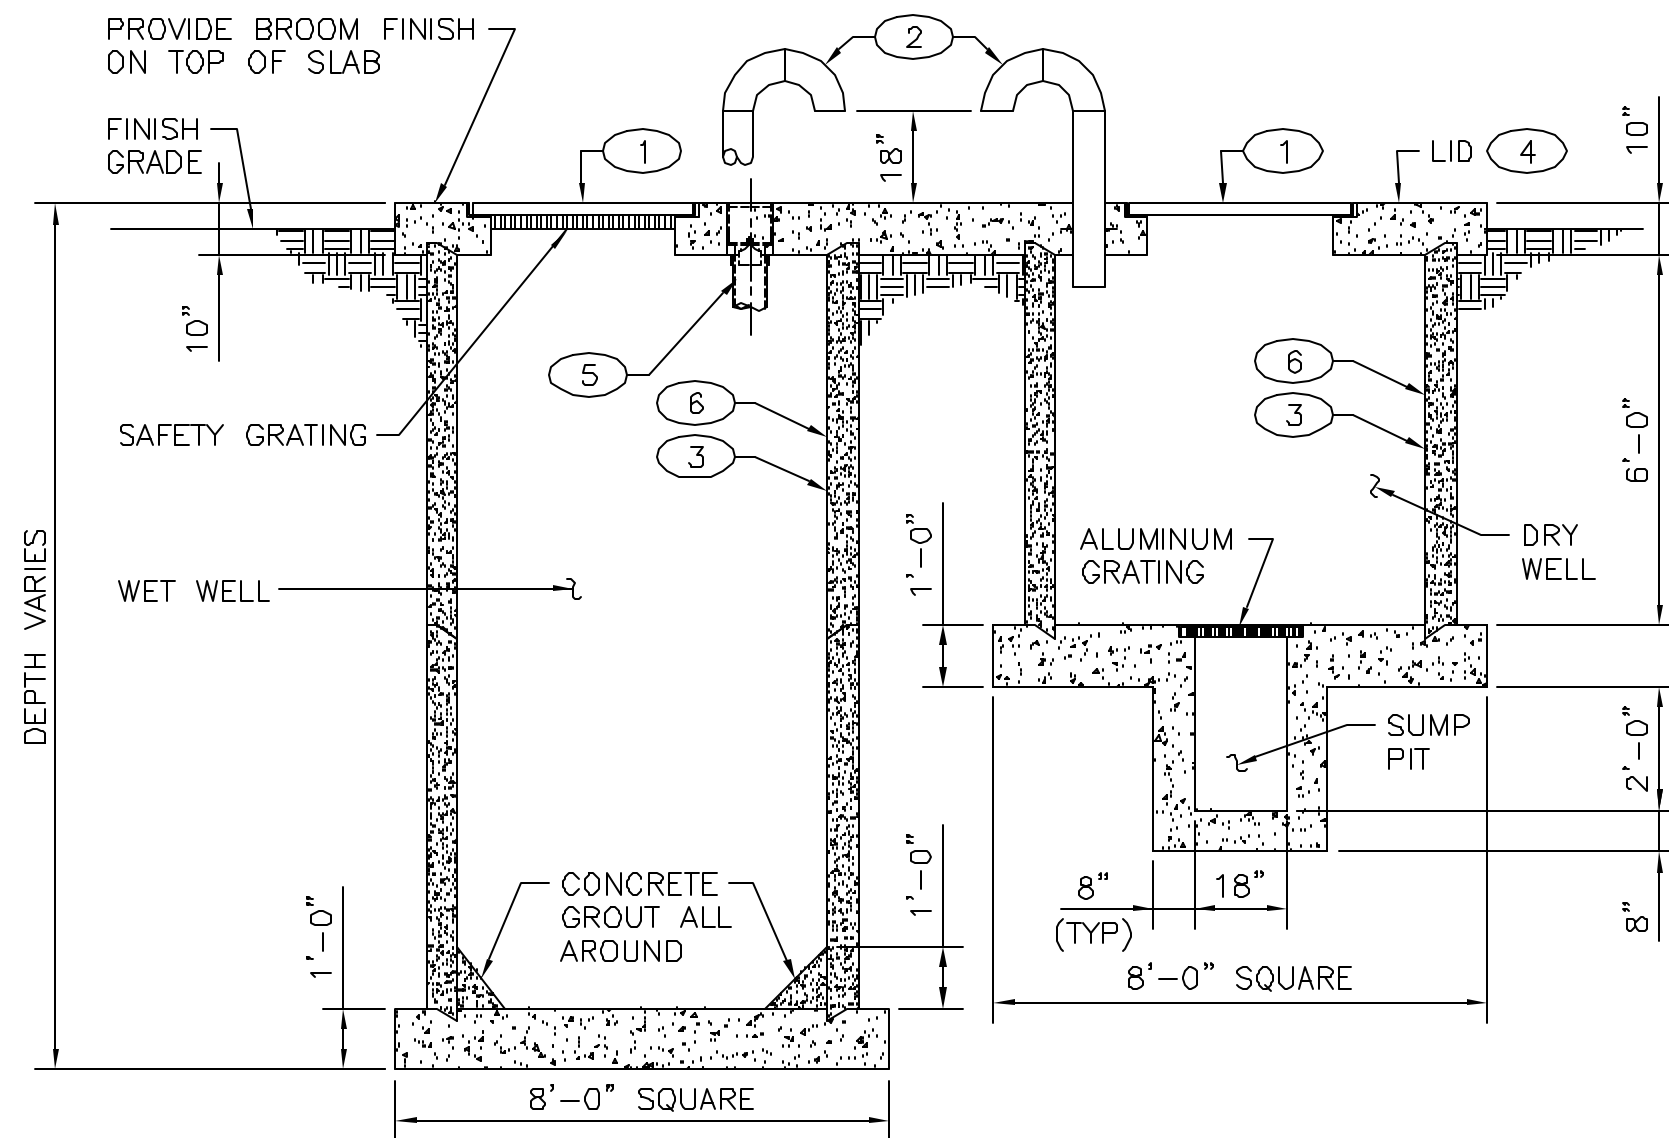

### KEYED NOTES:

- ① ACCESS DOOR.
- ② 6"Ø GALVANIZED STEEL VENT PIPE WITH BIRD SCREEN. PAINT WITH TWO COATS EPOXY ENAMEL.
- ③ 6' ID PRECAST CONCRETE MANHOLE SECTIONS. MASTIC SEAL AT ALL JOINTS.
- ④ COAT EXPOSED CONCRETE SURFACES WITH WATER SEAL COMPOUND.
- ⑤ SEE ELECTRICAL DETAIL [SEE SHEET 4]
- ⑥ COAT ALL INTERIOR CONCRETE SURFACE WITH TWO COATS OF COAL TAR EPOXY SEALANT (KOPPERS BITUMASTIC NO. 300-M TAR EPOXY OR APPROVED EQUAL).

DRAWING DEVELOPED FOR ML-3 PROJECTS. FOR ML-1/ML-2, ADDITIONAL REQUIREMENTS AND QA REVIEWS ARE REQUIRED. (REMOVE THIS NOTE WHEN INSERTED INTO A DRAWING PACKAGE)

## LIFT STATION CONCRETE WET/DRY WELL DETAIL

SCALE: NONE

NOTES FOR DESIGNER: (DO NOT INCLUDE ON CONSTRUCTION DRAWINGS)

1. SEE SHEET 4.

1	0-5-02	U	DRAWING REVISED AND TRANSFERRED TO CIVIL CHAPTER, DWG NO. WAS ST3710, CHAPTER 3.	RP	EH	MT	EH	TO
NO	DATE	CLASS	DESCRIPTION	OWN	VER	CHKD	SUB	APP
<b>FACILITY &amp; WASTE OPERATIONS SYSTEMS ENGINEERING &amp; MAINTENANCE</b>								
LANL ENGINEERING MANUAL				DRAWN	R. PEARSON			
DUPLEX SANITARY SEWAGE LIFT STATION, 1.5 HP & LARGER				DESIGN	E.HOTH			
BLDG. X				CHECKED	M. TRUJILLO			
SUBMITTED				DATE	0-28-99			
DISCIPLINE POC: E.HOTH				APPROVED FOR RELEASE	STANDARDS MANAGER: TOSIN GRUCH			
Los Alamos NATIONAL LABORATORY				SHEET	3			
CLASSIFICATION U				REVIEWER	LARRY BAYS		DATE	REV
PROJECT ID				DRAWING NO		DATE		REV
CHAPTER 3				ST3710		1		